


PLAT - R

PLAT - I

PLAT - N

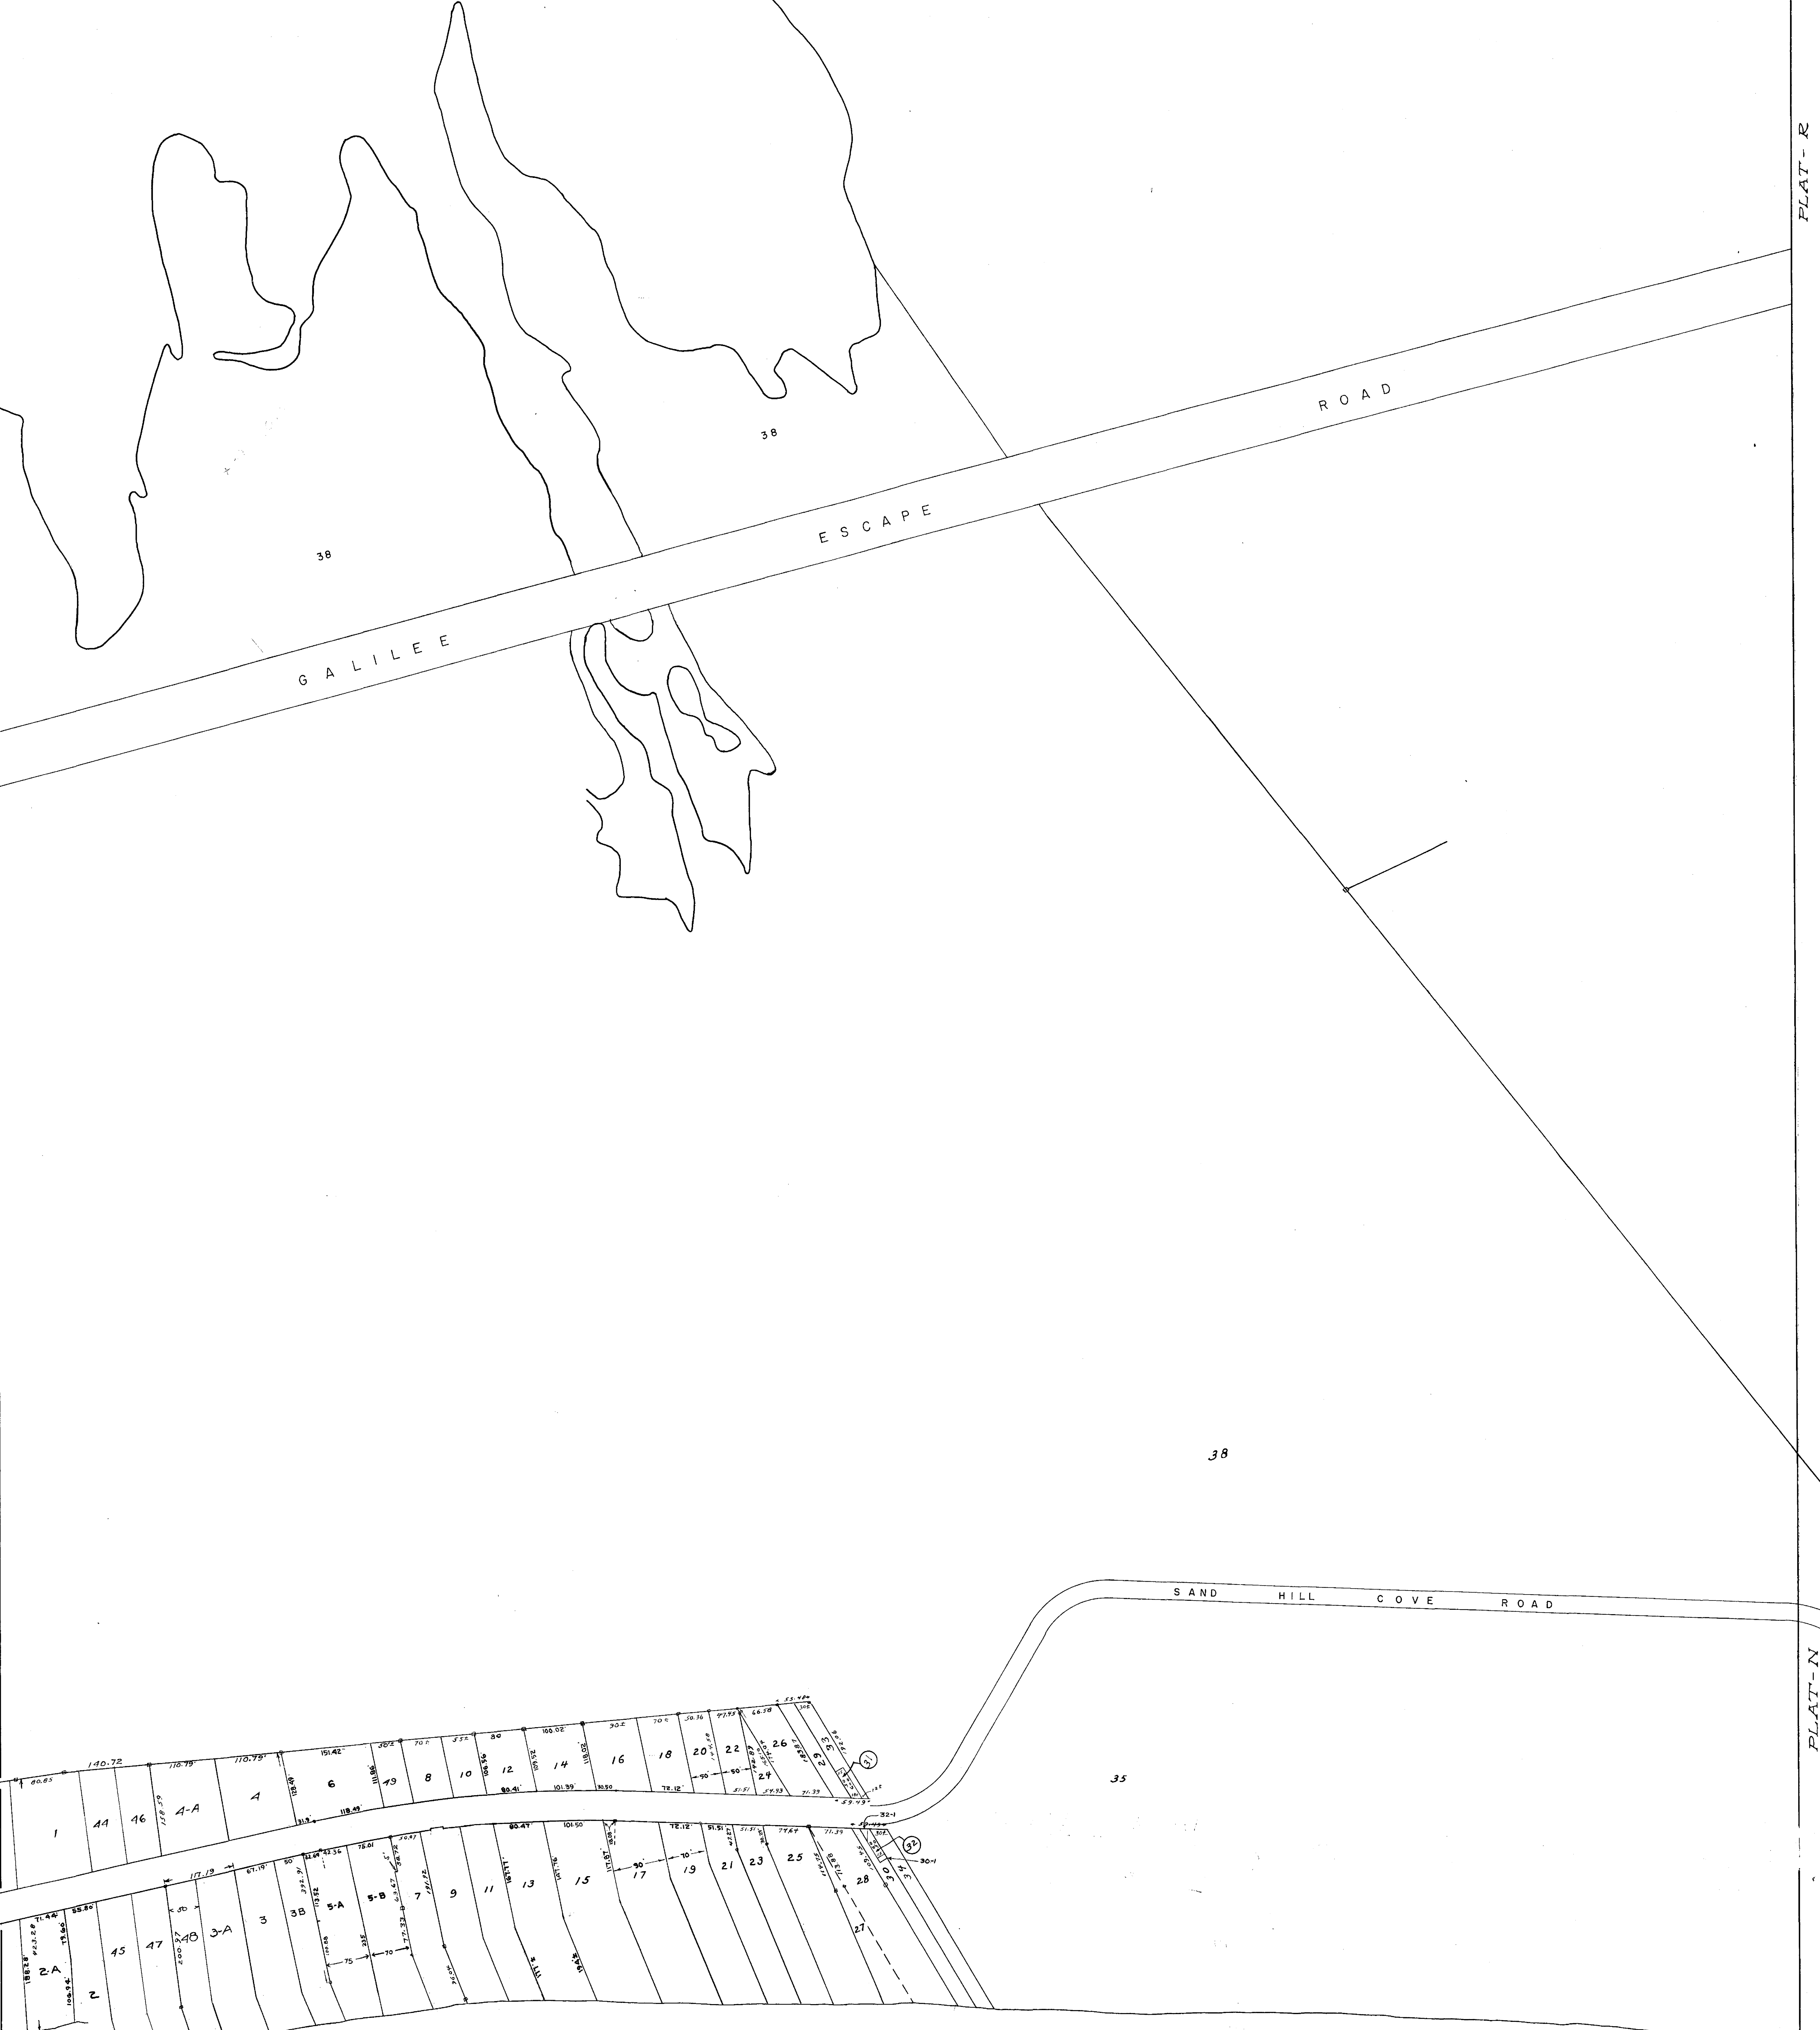

POINT JUDITH HARBOR OF REFUGE

**TOWN OF NARRAGANSETT  
TAX ASSESSORS PLAT J.**

SCALE 1"=100'

- CORRECTED TO
- |                               |                               |
|-------------------------------|-------------------------------|
| JUNE 1 <sup>ST</sup> , 1936.  | DEC. 31 <sup>ST</sup> , 1951. |
| JUNE 1 <sup>ST</sup> , 1937.  | DEC. 31 <sup>ST</sup> , 1952. |
| JUNE 1 <sup>ST</sup> , 1938.  | DEC. 31 <sup>ST</sup> , 1949. |
| JUNE 1 <sup>ST</sup> , 1939.  | DEC. 31, 1979.                |
| JUNE 1 <sup>ST</sup> , 1940.  | DEC. 31, 1989.                |
| JUNE 1 <sup>ST</sup> , 1942.  | DEC. 31, 1999.                |
| JUNE 1 <sup>ST</sup> , 1944.  | DECEMBER 31, 2000.            |
| JUNE 6 <sup>TH</sup> , 1945.  | DECEMBER 31, 2002.            |
| JUNE 15 <sup>TH</sup> , 1946. |                               |
| JUNE 16 <sup>TH</sup> , 1947. |                               |
| JUNE 15 <sup>TH</sup> , 1948. |                               |
| JUNE 15 <sup>TH</sup> , 1949. |                               |
| JUNE 15 <sup>TH</sup> , 1950. |                               |
| DEC. 31 <sup>ST</sup> , 1950. |                               |